



FIRST FLOOR PLAN  
SCALE 1:50

REFER TO DRG'S 005-007 FOR NOTES,  
FINISHES & STRUCTURAL DETAILS

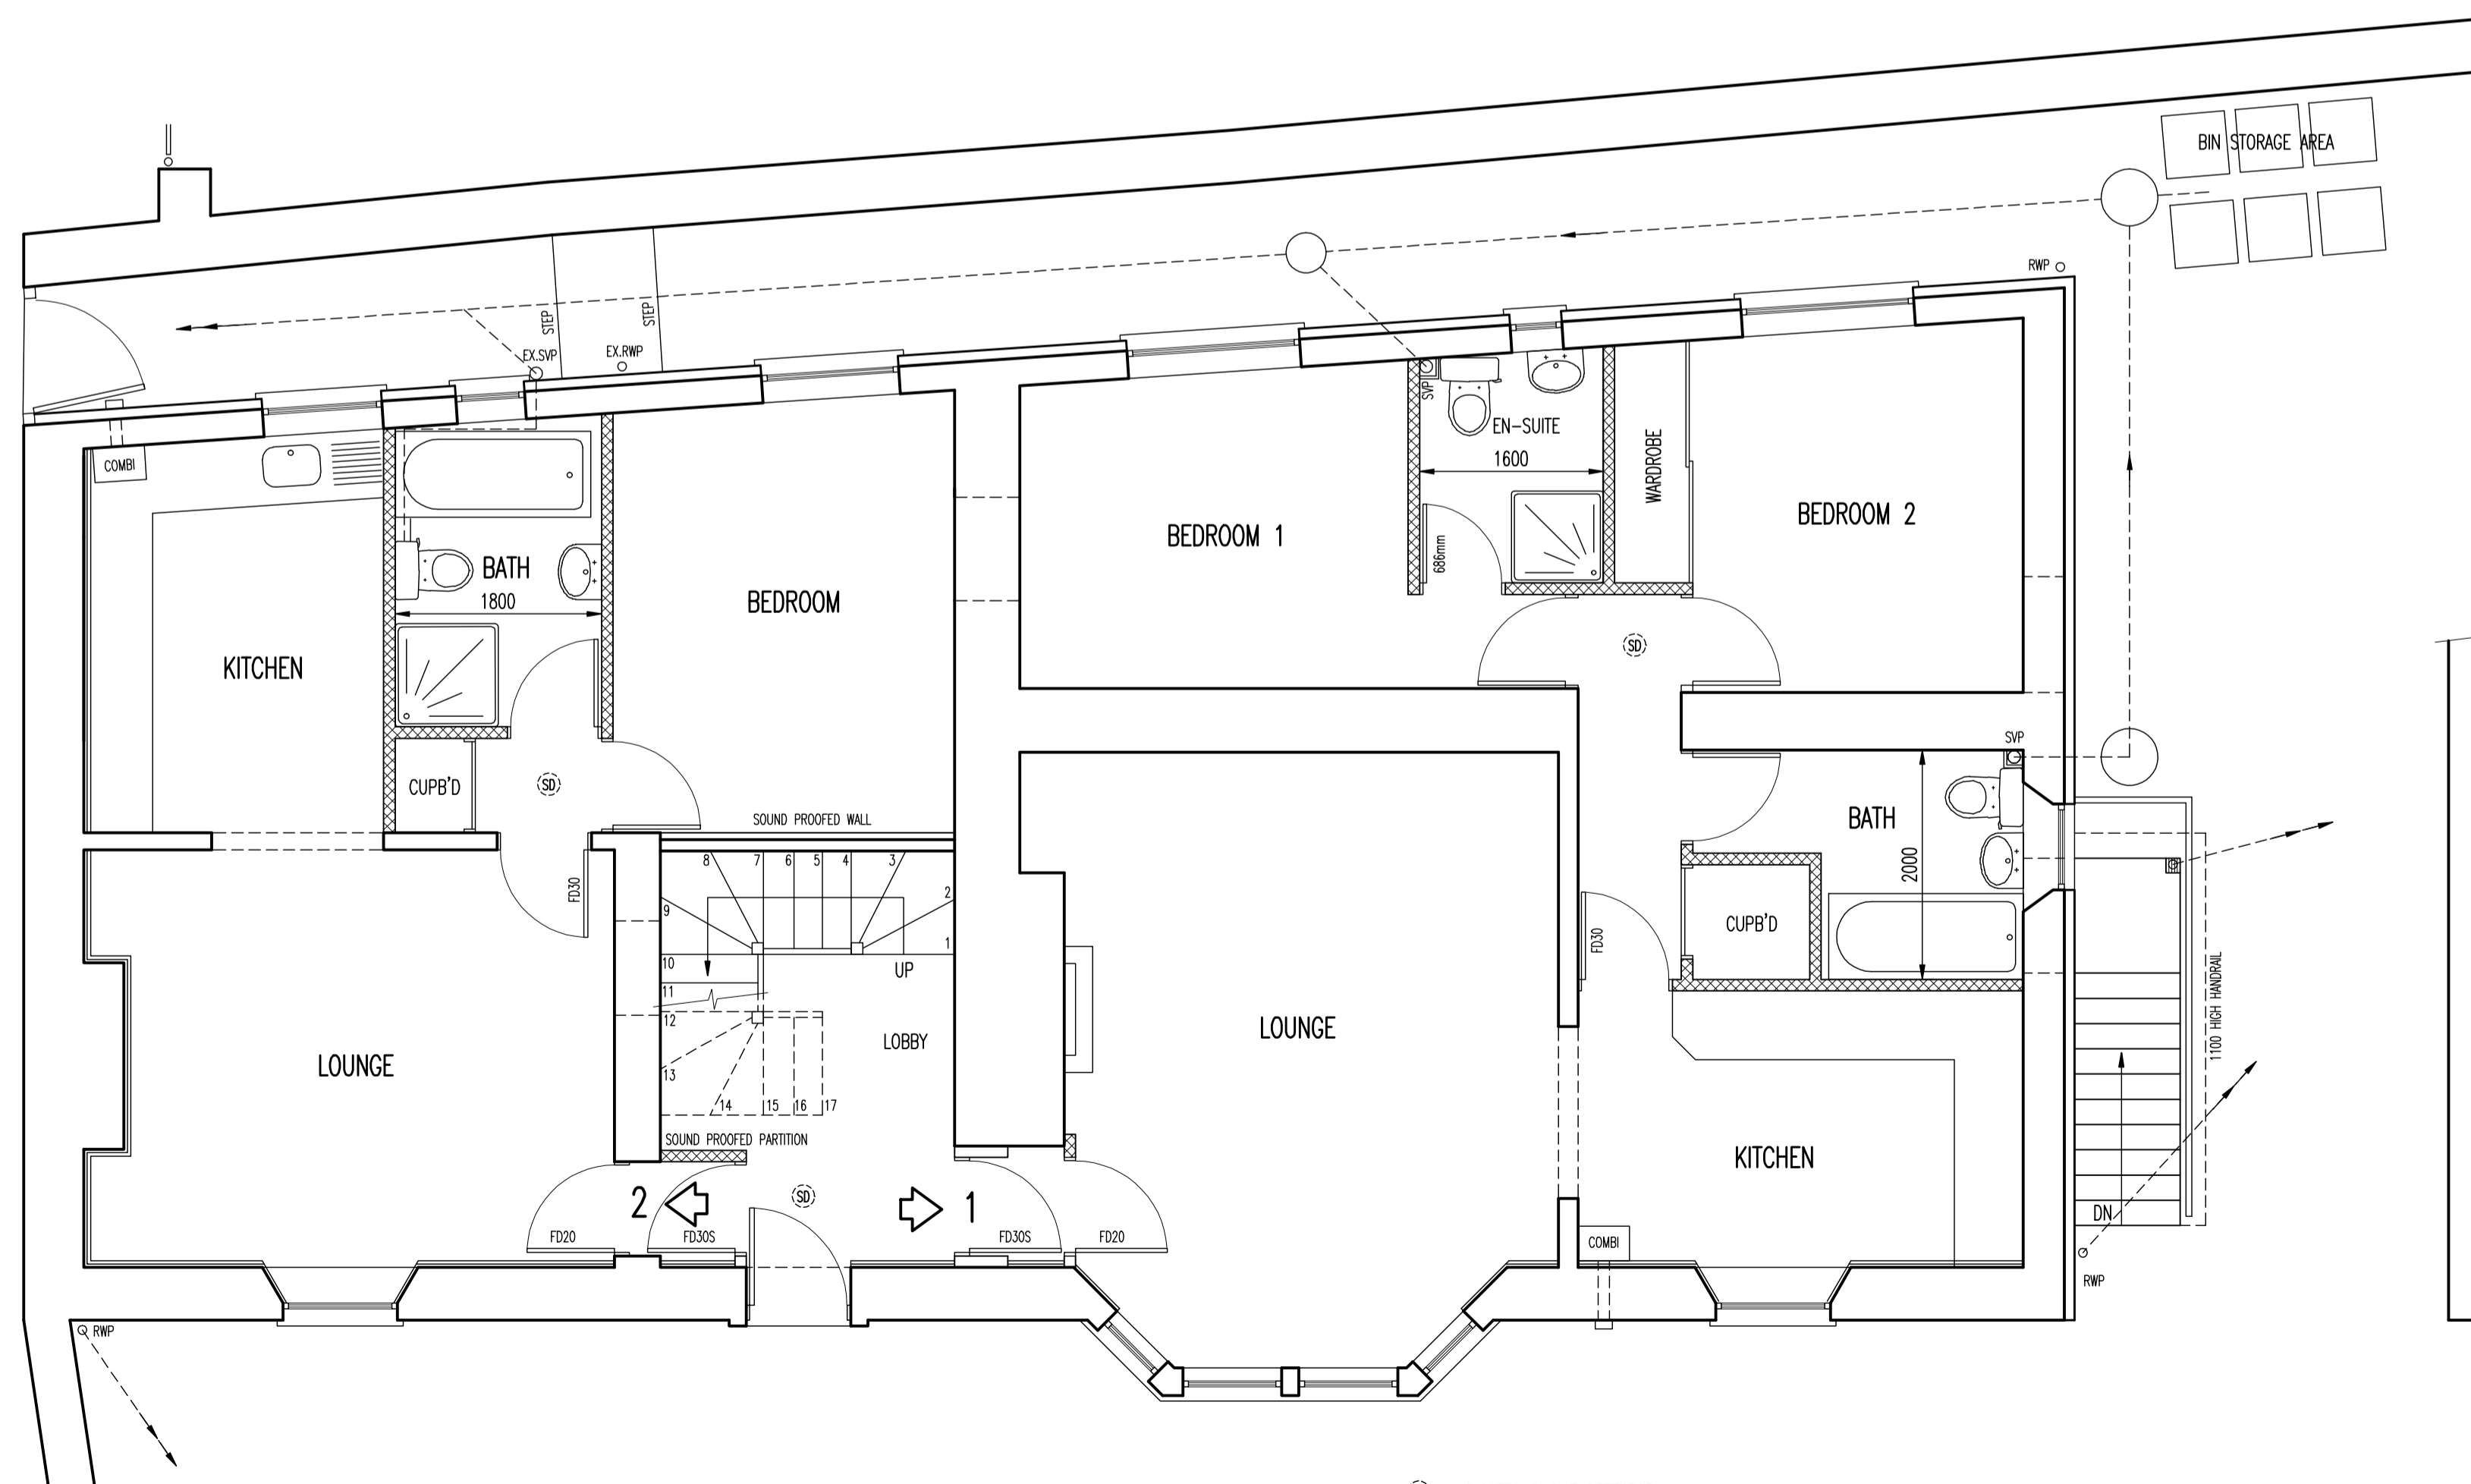

GROUND FLOOR PLAN  
SCALE 1:50

⊙ INDICATES SMOKE DETECTOR  
▨ INDICATES STUD PARTITION

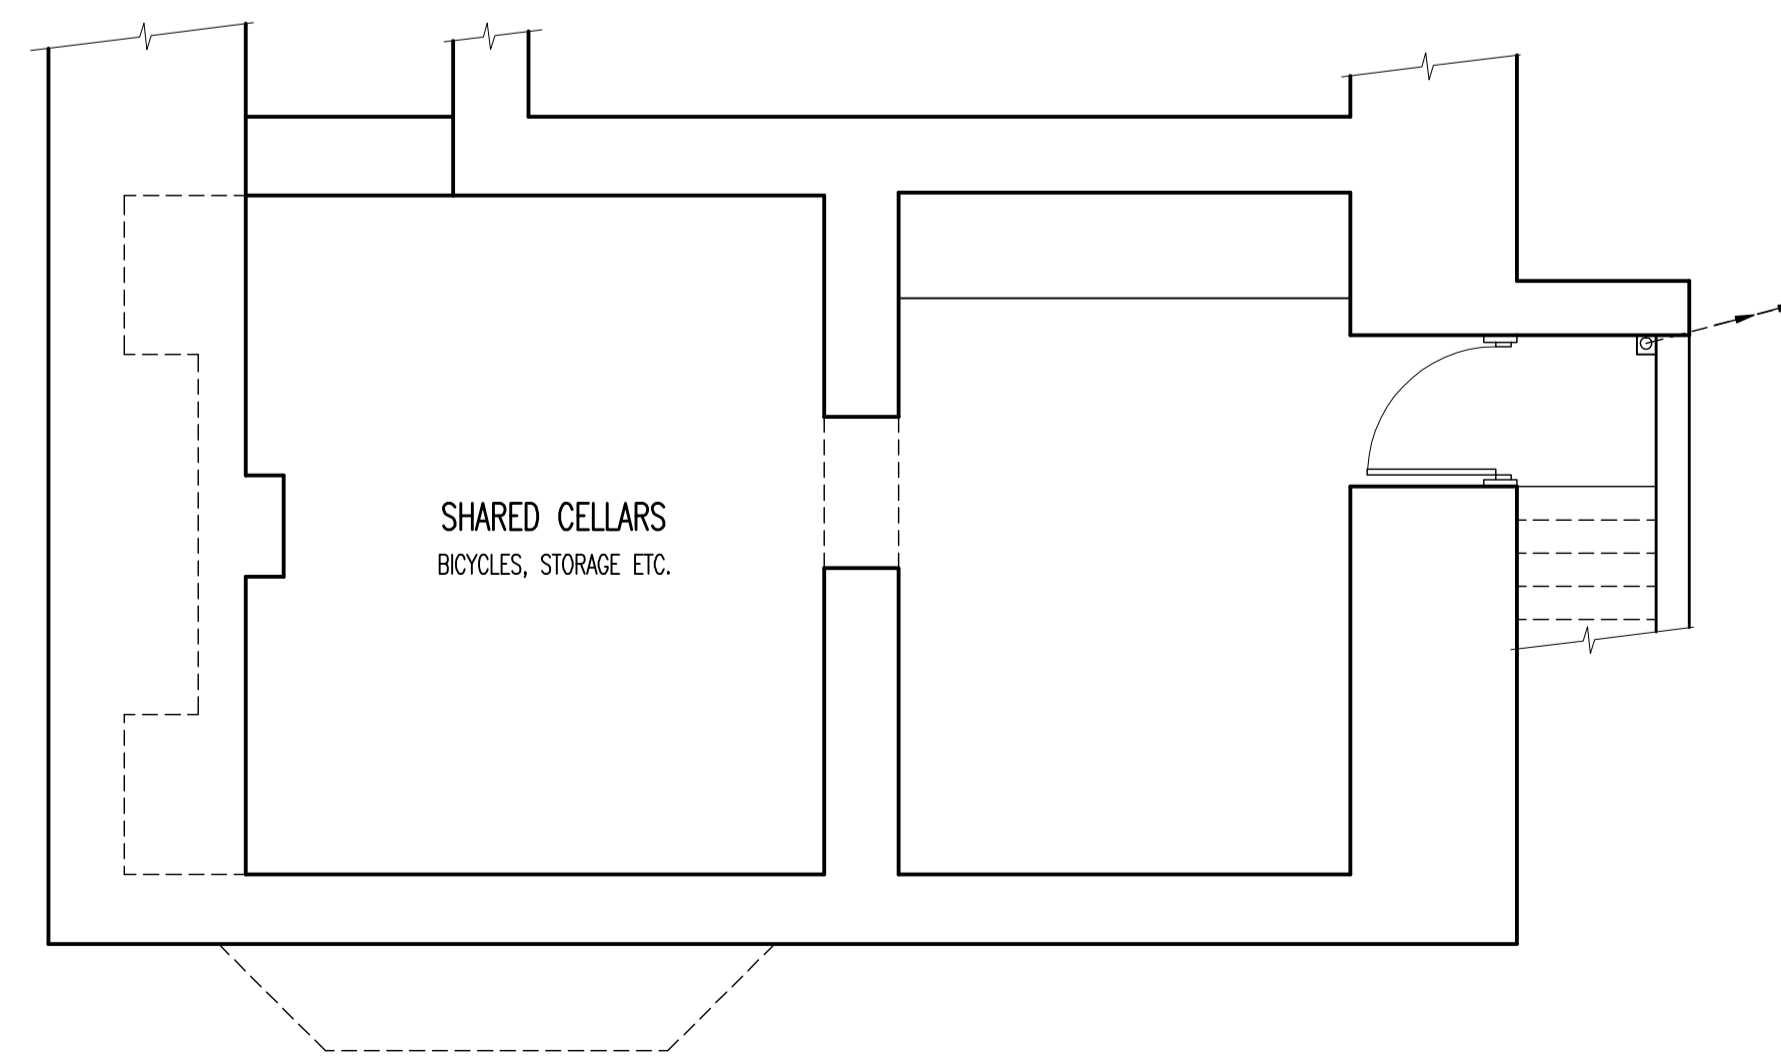

CELLAR PLAN  
SCALE 1:50

Rev.	Date

**DOWNEND DESIGN LTD.**  
28 Westons Brake  
Downend  
Bristol BS16 7BP  
Tel: 0117 9570281  
Mob: 07754 147274

Client  
**BANWELL ESTATES**

Job Title  
**PROPOSED CONVERSION OF  
EXISTING DWELLINGS  
TO SELF CONTAINED FLATS AT  
94-96 TEMPLE ST. KEYNSHAM**

Drawing Title  
**PROPOSED LAYOUT  
GROUND & FIRST FLOOR**

Scale at A1  
**1:50**

Drawing Status  
**FOR PLANNING APPROVAL**

Job No	Drawing No	Revision
<b>2089</b>	<b>002</b>	