



FRONT ELEVATION (EXISTING)
SCALE 1:100

SIDE ELEVATION, TEMPLE ST. (EXISTING)
SCALE 1:100

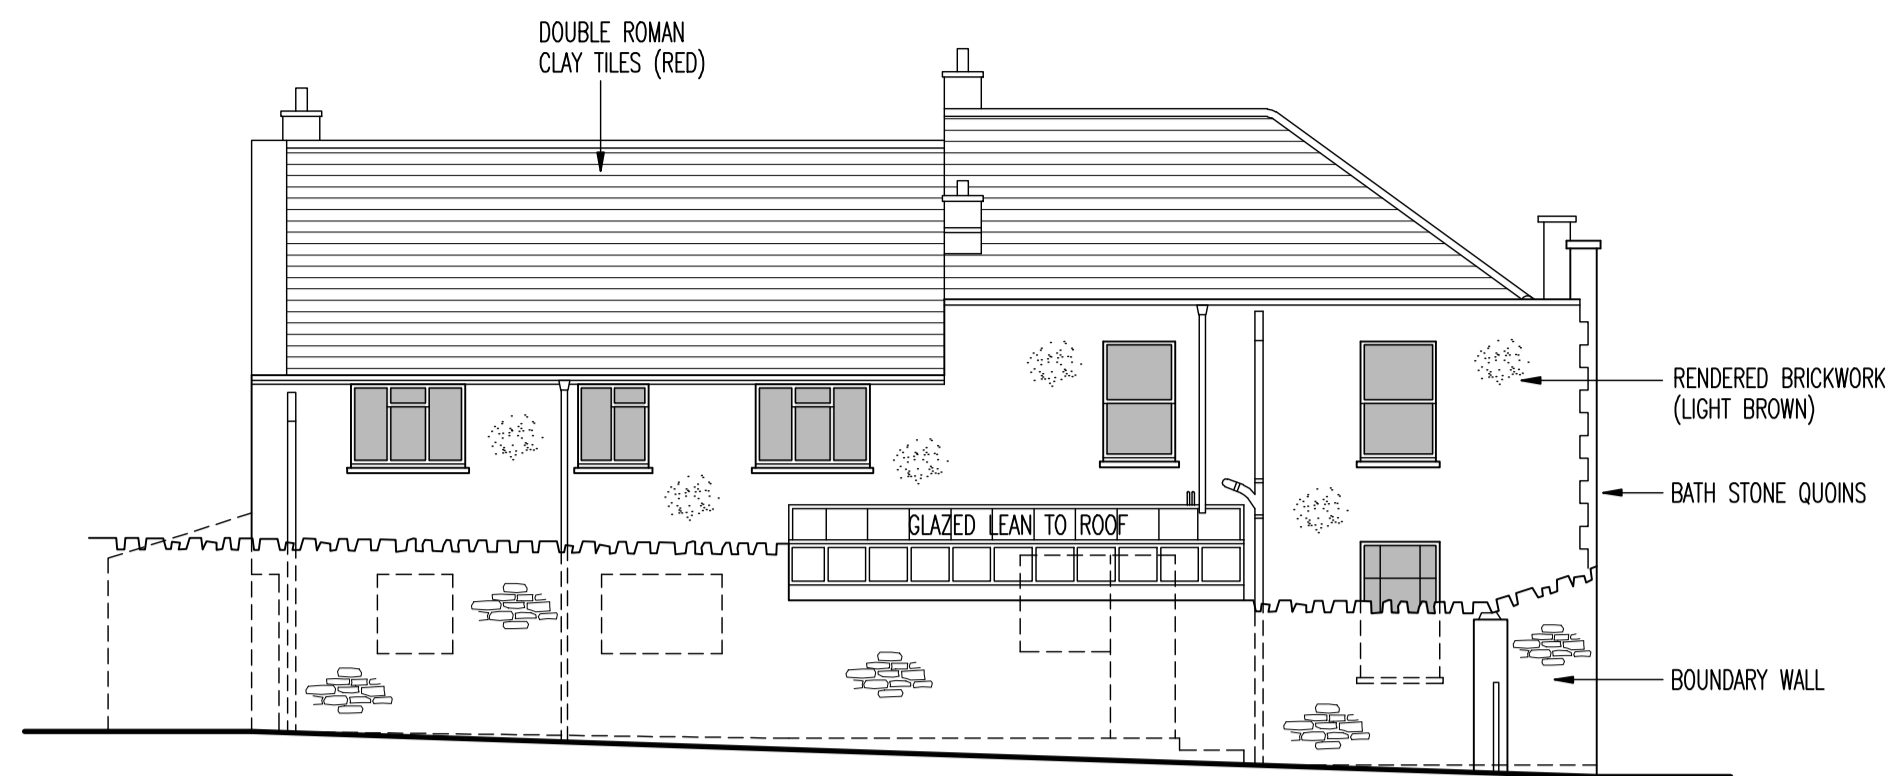


REAR ELEVATION (EXISTING)
SCALE 1:100

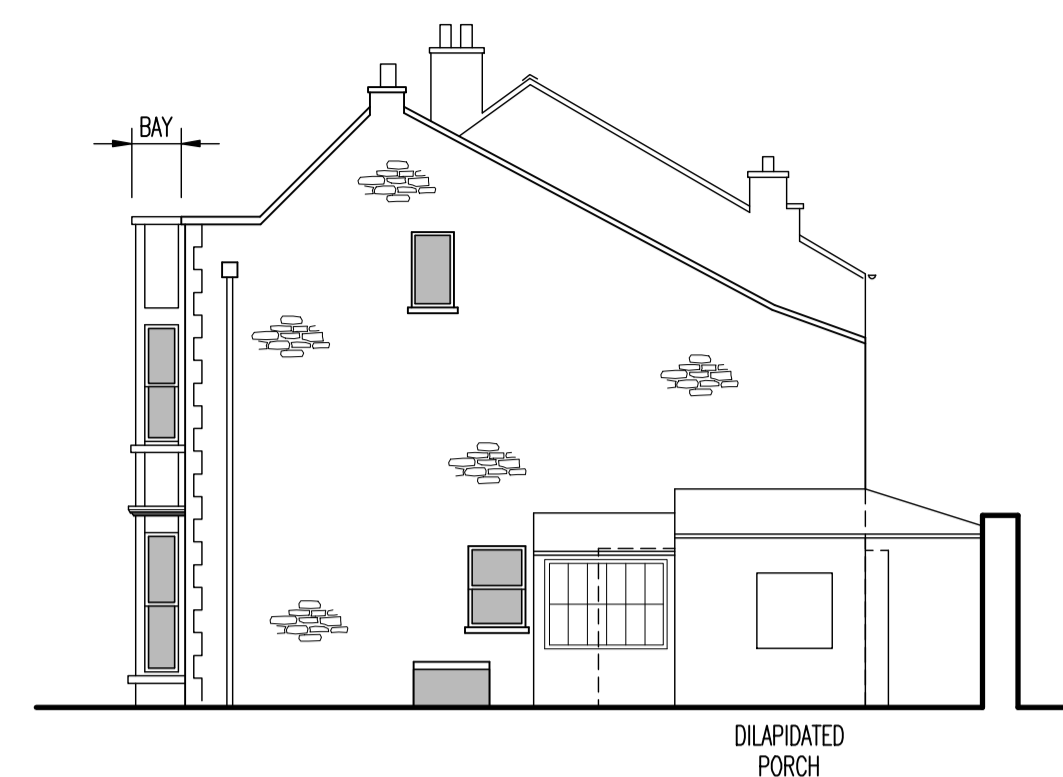


SIDE ELEVATION (EXISTING)
SCALE 1:100




FRONT ELEVATION (PROPOSED)
SCALE 1:100

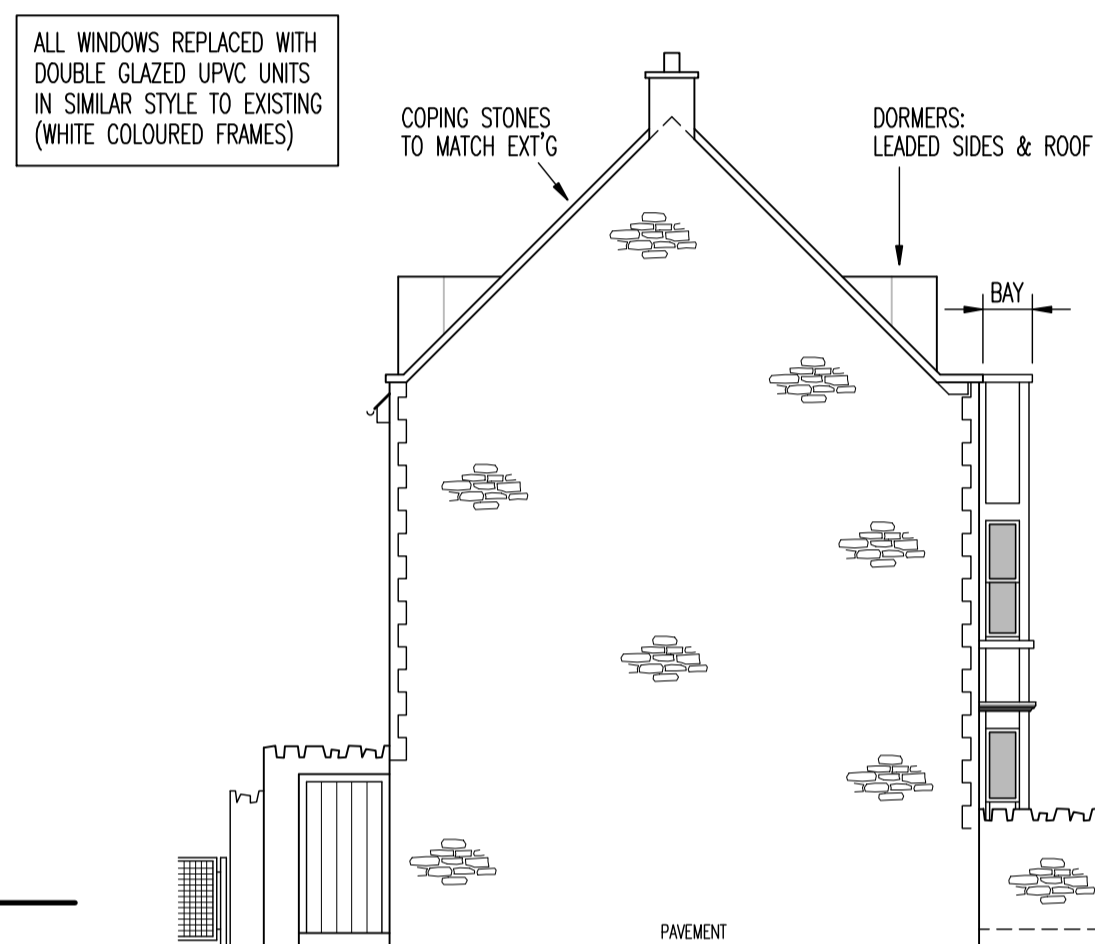


SIDE ELEVATION, TEMPLE ST. (PROPOSED)
SCALE 1:100

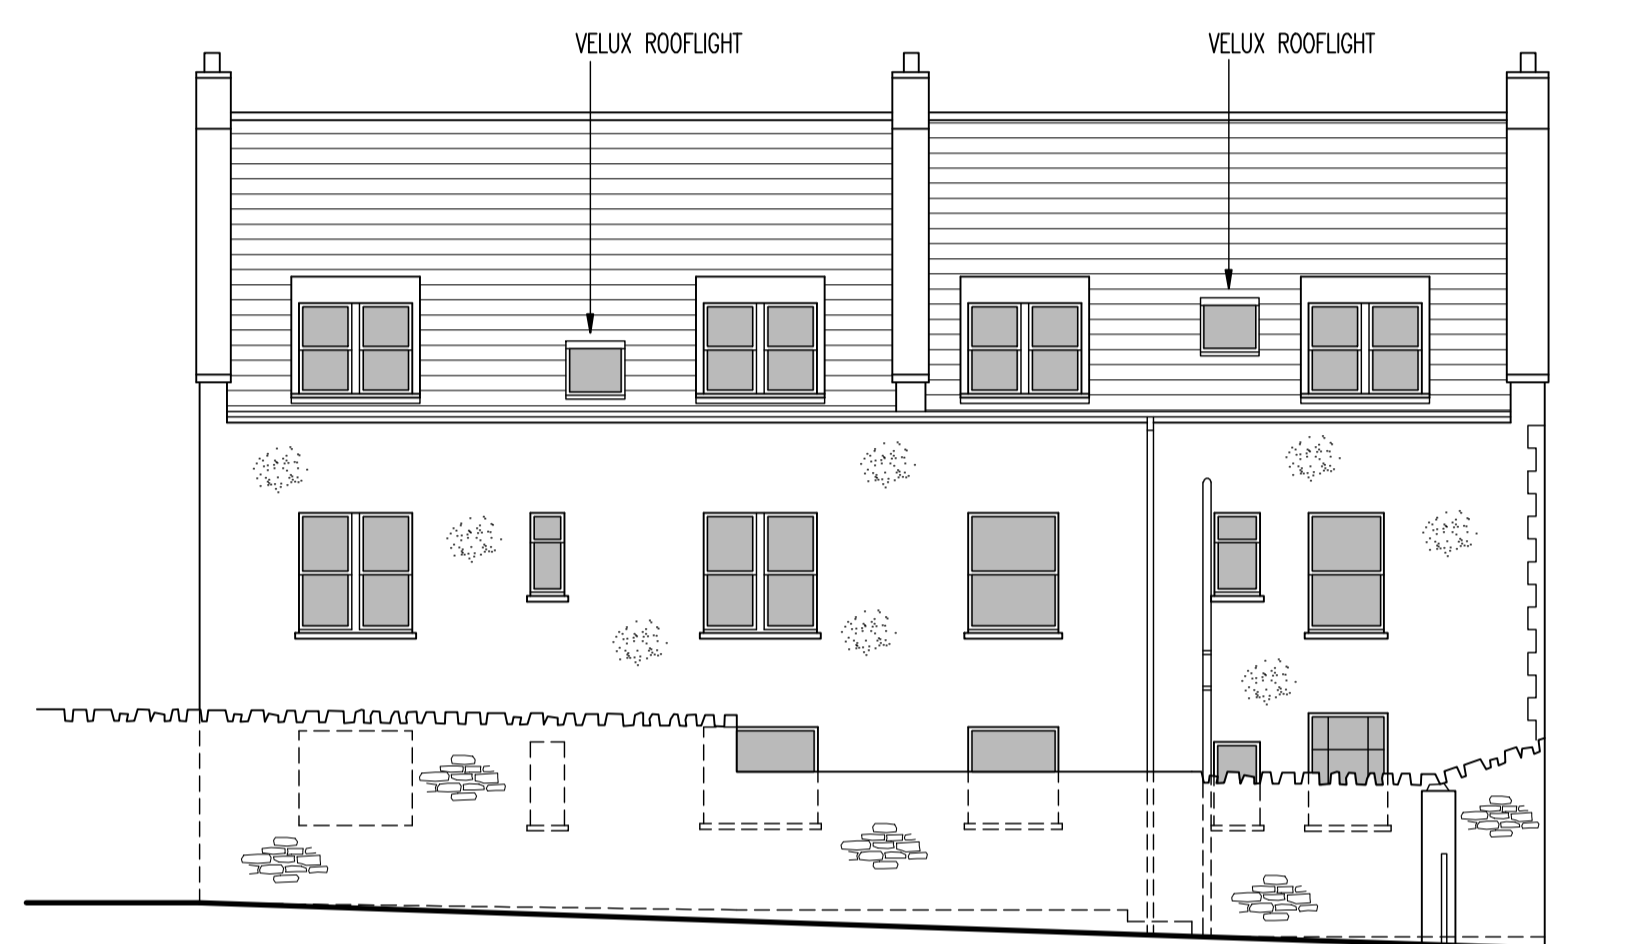

REAR ELEVATION (PROPOSED)
SCALE 1:100

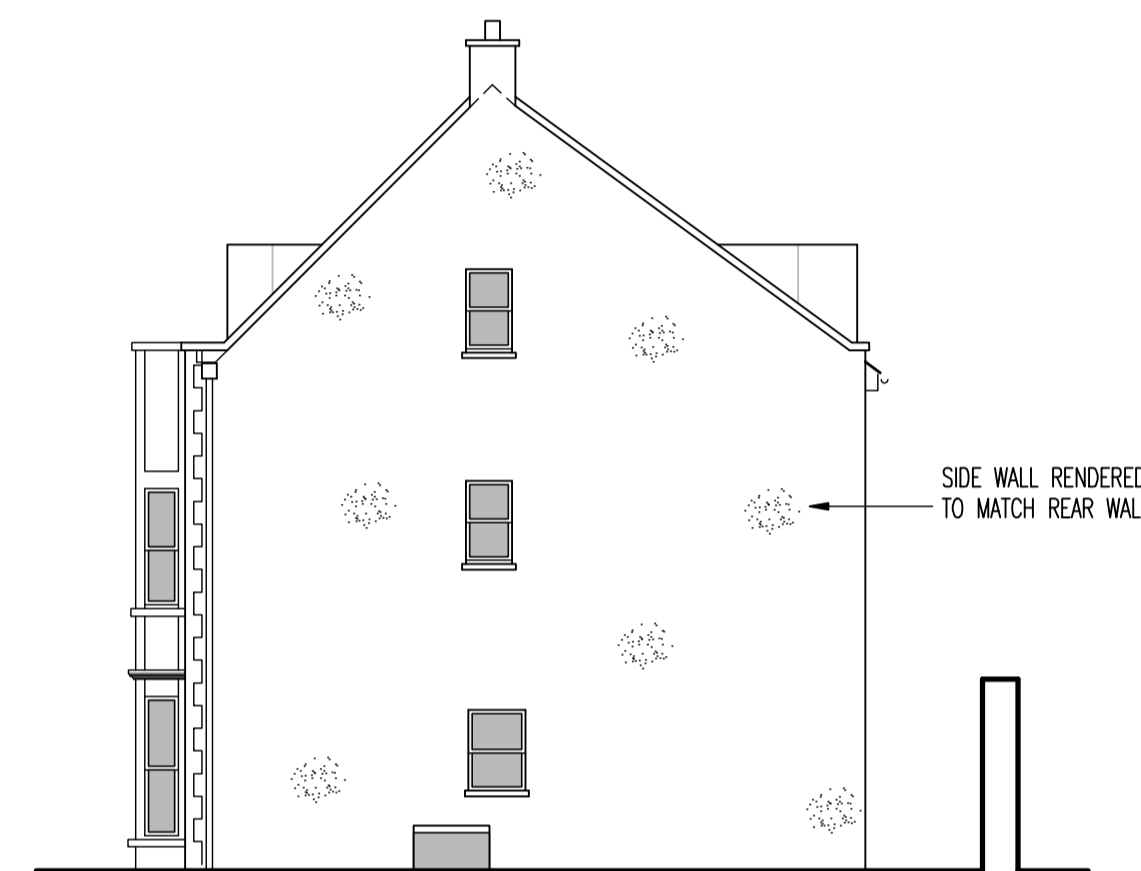

SIDE ELEVATION (PROPOSED)
SCALE 1:100

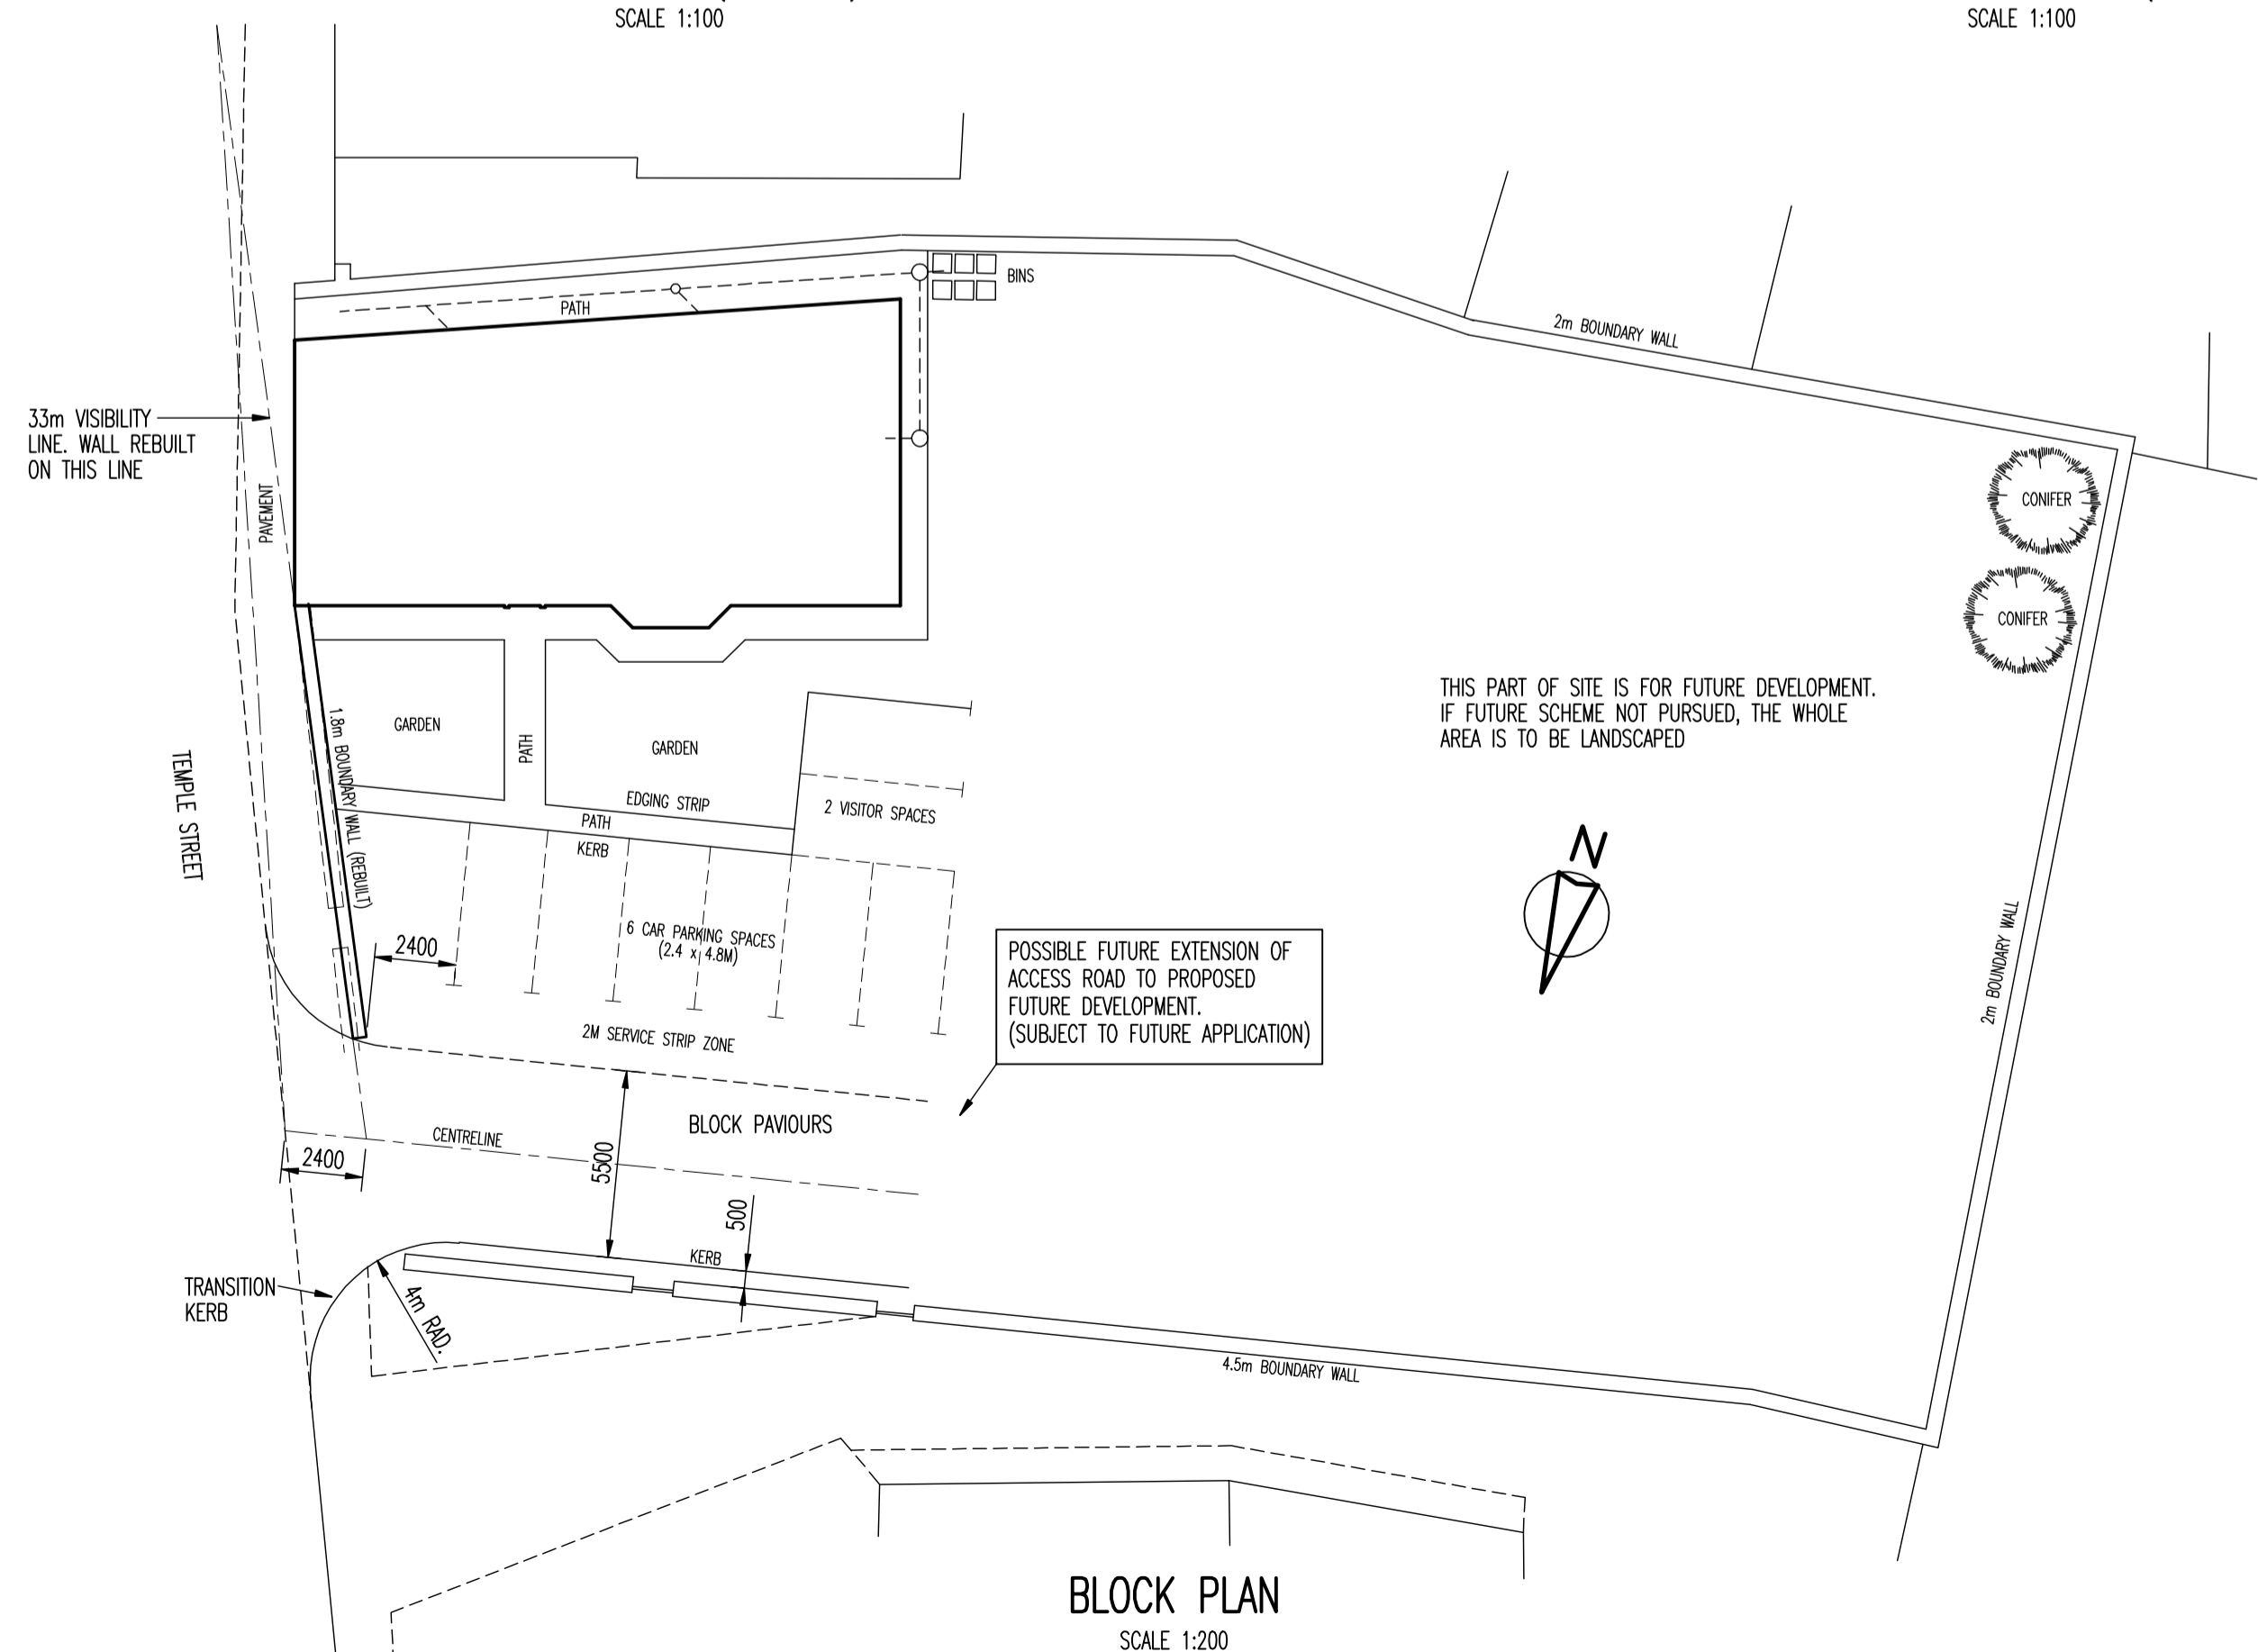

BLOCK PLAN
SCALE 1:200

THIS PART OF SITE IS FOR FUTURE DEVELOPMENT. IF FUTURE SCHEME NOT PURSUED, THE WHOLE AREA IS TO BE LANDSCAPED

EXTERNAL WORKS :
DETAILS & EXTENT TO BE AGREED WITH CLIENT

Rev. Date
DOWNEND DESIGN LTD.
28 Westons Brake
Downend
Bristol BS16 7BP
Tel: 0117 9570281
Mob: 07754 147274

Client
BANWELL ESTATES

Job Title
PROPOSED CONVERSION OF EXISTING DWELLINGS TO SELF CONTAINED FLATS AT 94-96 TEMPLE ST. KEYNSHAM
Drawing Title
EXISTING & PROPOSED ELEVATIONS BLOCK PLAN & LOCATION PLAN

Scale at A1 **AS SHOWN**

Drawing Status
FOR PLANNING APPROVAL

Job No 2089	Drawing No 004	Revision
-----------------------	--------------------------	----------