



ROOF SECTION (TAKEN DEAD AGAINST TEMPLE ST. WALL)

SCALE 1:20

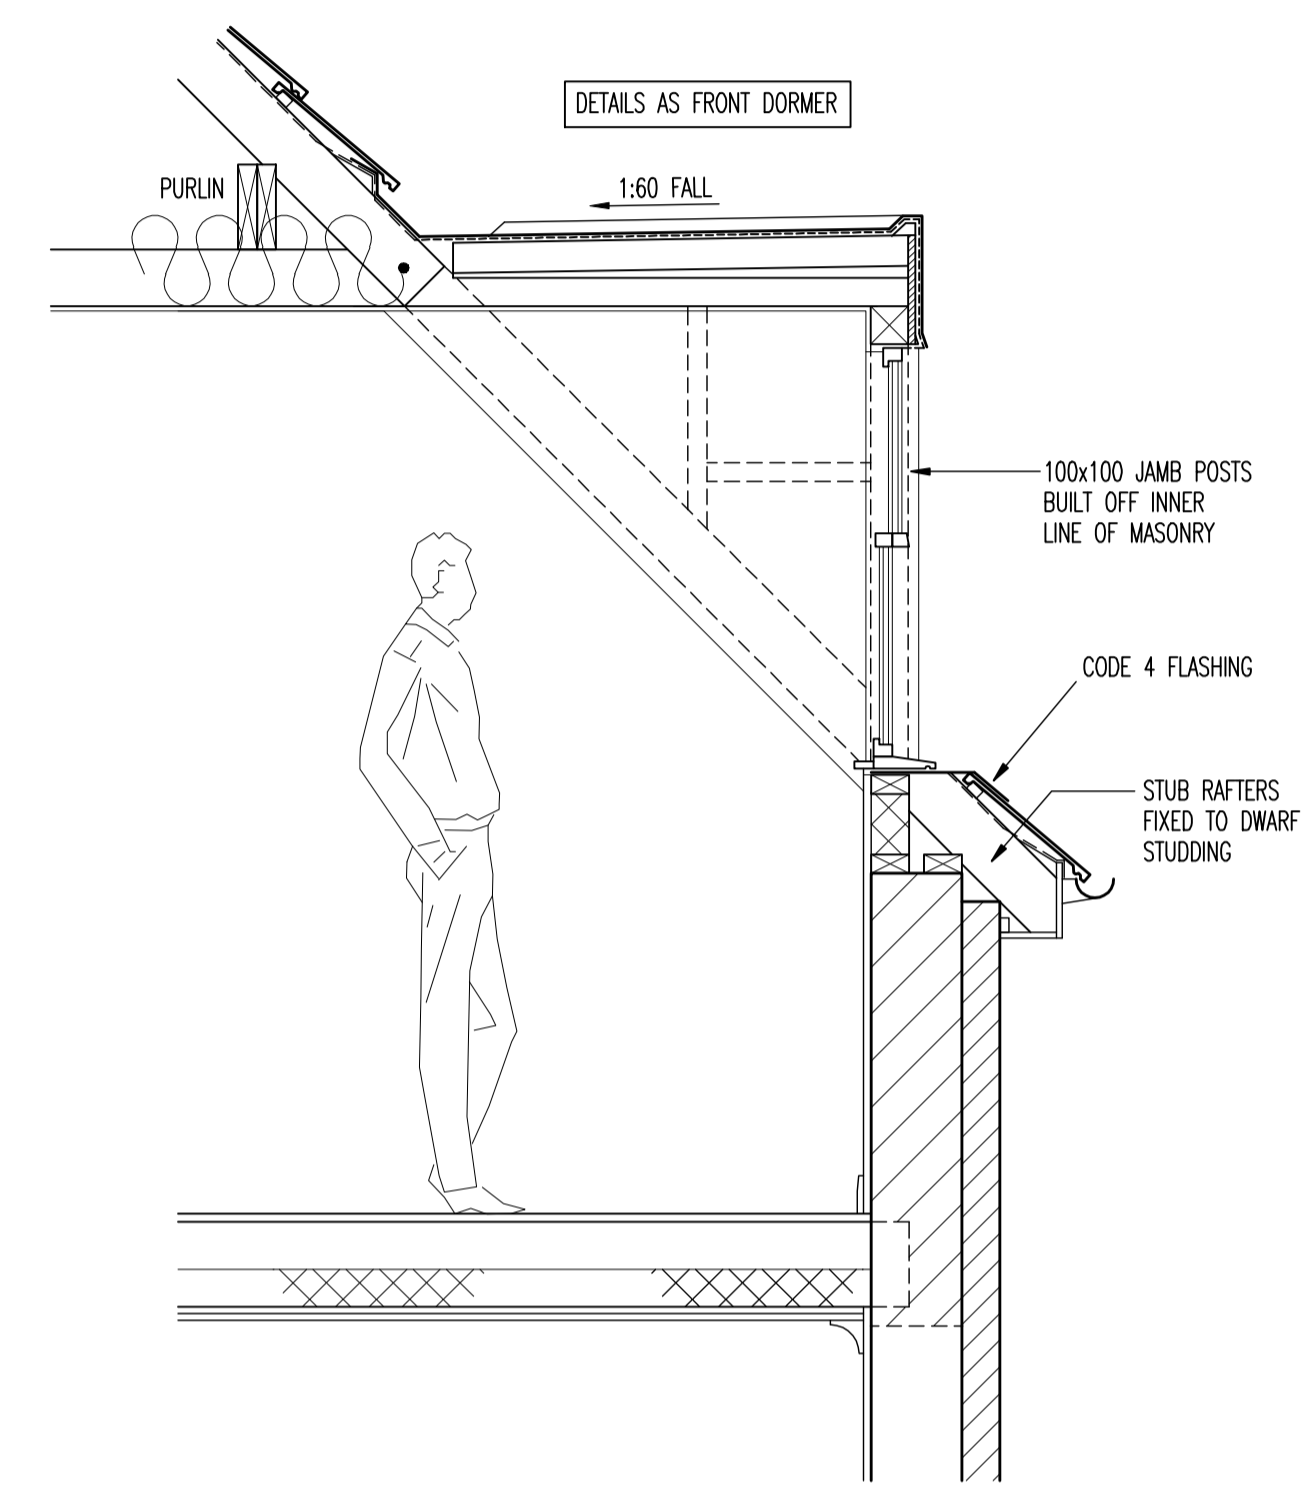


TYPICAL REAR DORMER SECTION

SCALE 1:20

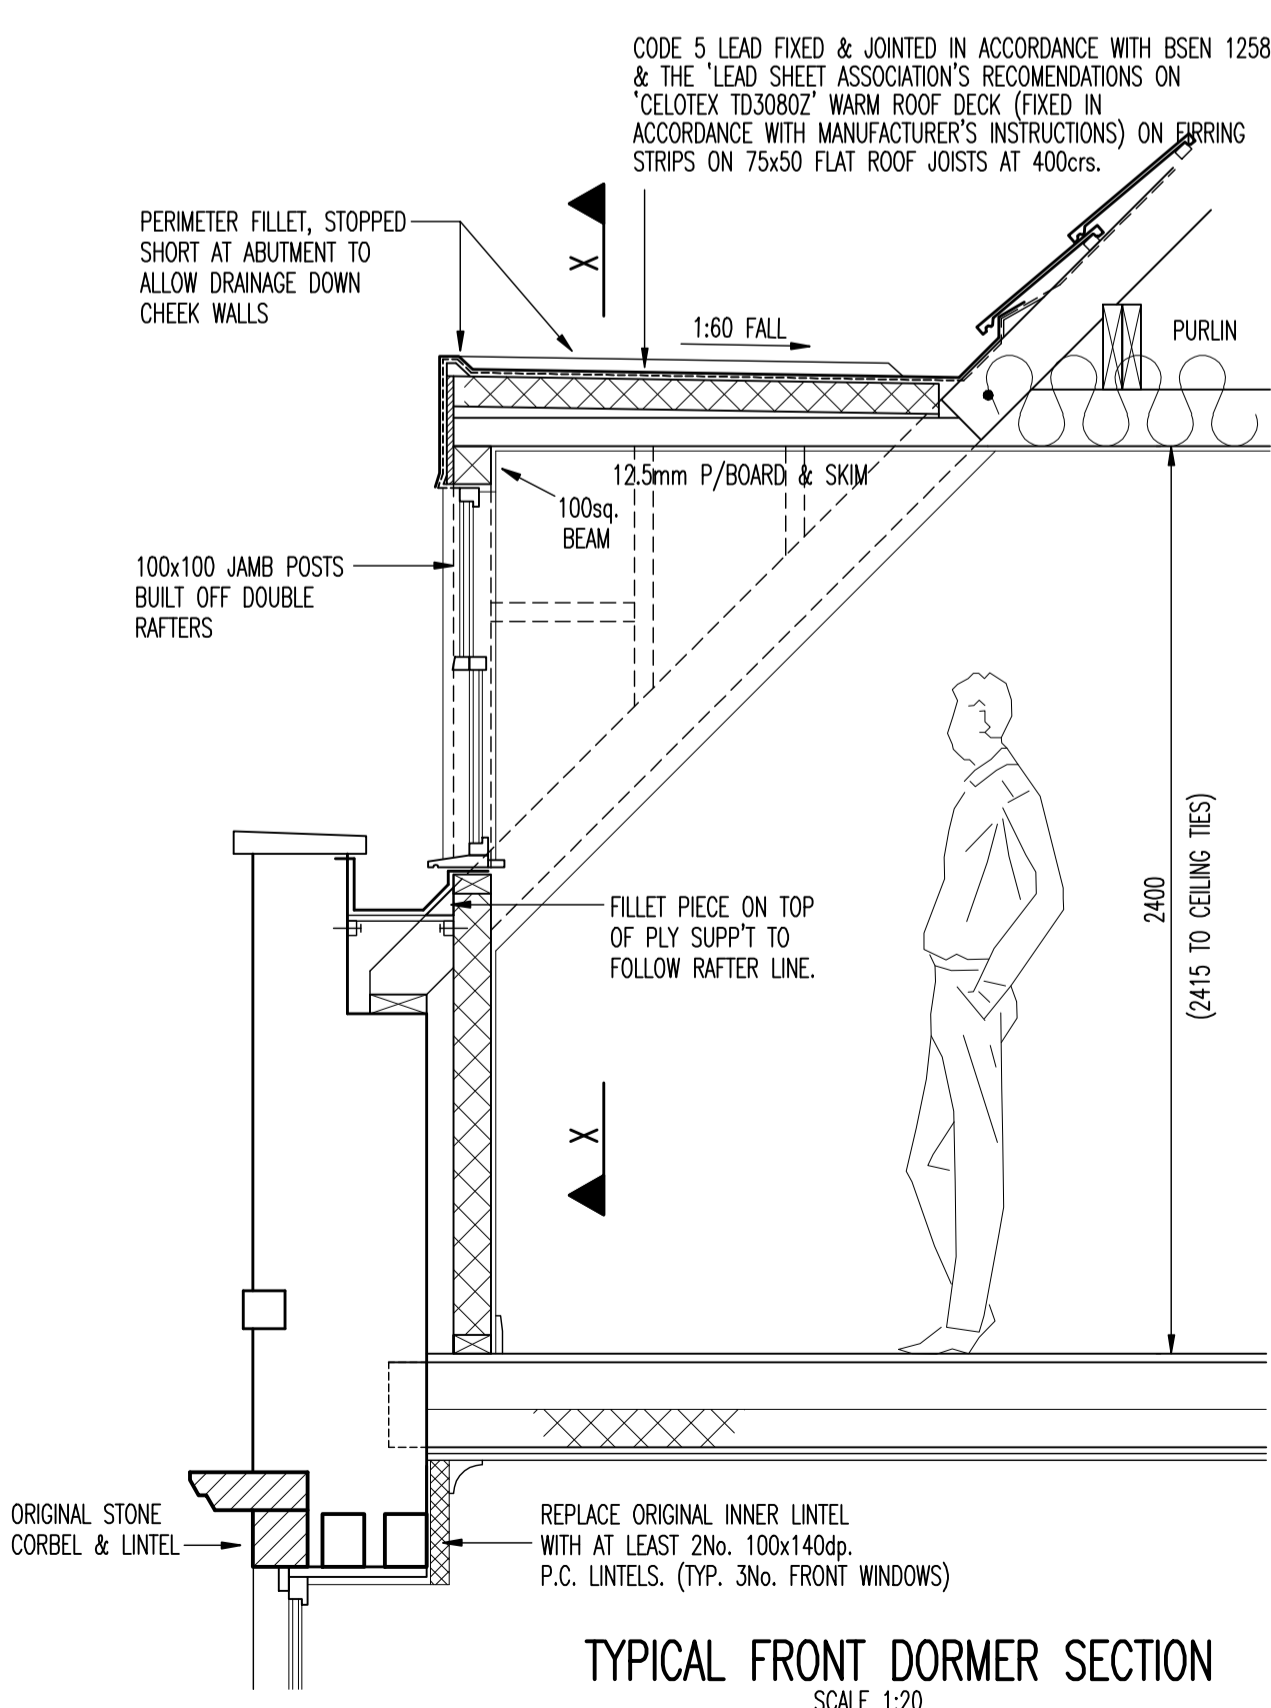


TYPICAL FRONT DORMER SECTION

SCALE 1:20

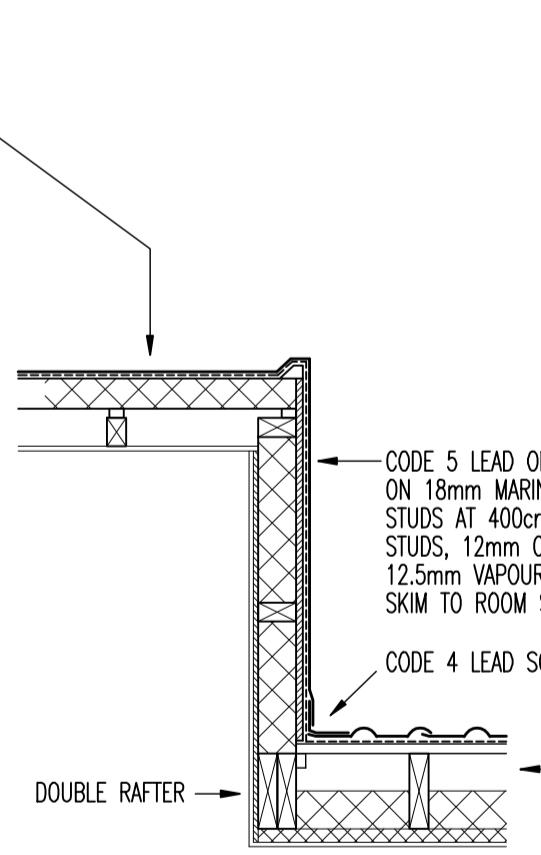


X - X (DORMER CHEEK)

SCALE 1:20

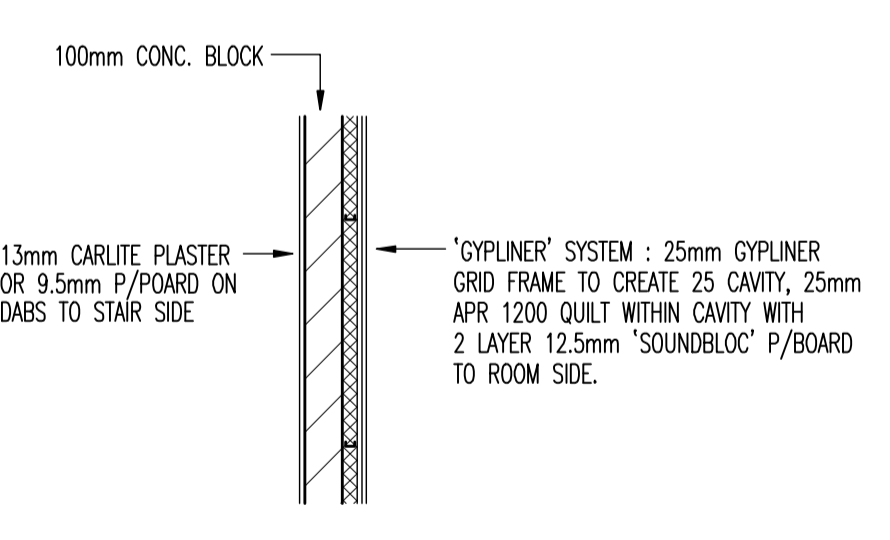


PLAN SECTION ON STAIR WALL

SCALE 1:20

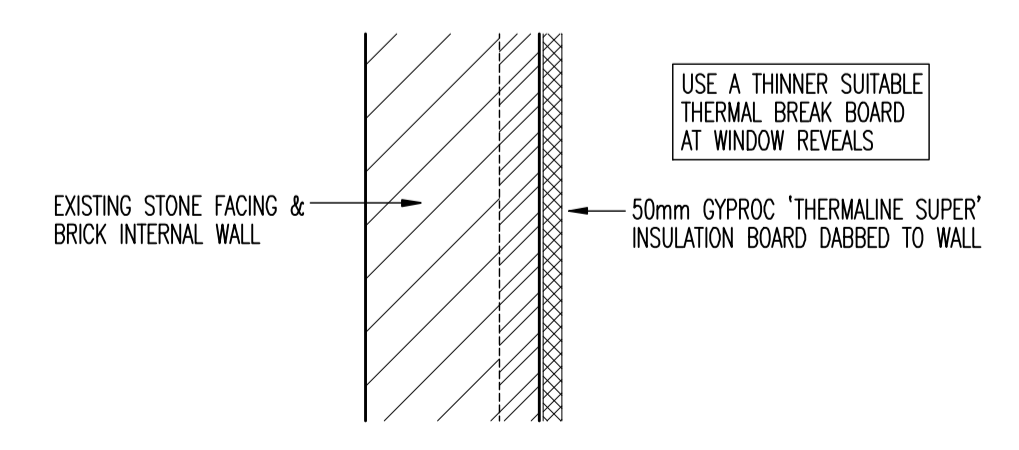

PLAN SECTION ON FRONT & TEMPLE ST. GABLE WALL

SCALE 1:20

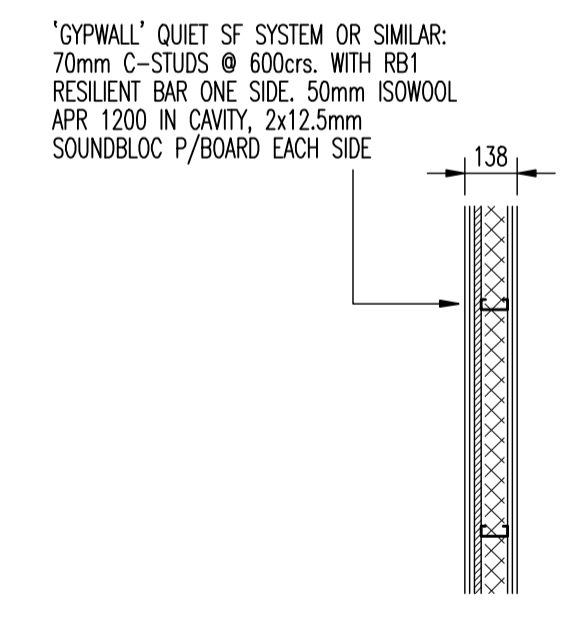

2nd FLOOR STAIR SEPARATING PARTITION

SCALE 1:20

Rev.	Date

DOWNEND DESIGN LTD.
 28 Westons Brake
 Downend
 Bristol BS16 7BP
 Tel: 0117 9570281
 Mob: 07754 147274

Client
BANWELL ESTATES

Job Title
PROPOSED CONVERSION OF EXISTING DWELLINGS TO SELF CONTAINED FLATS AT 94-96 TEMPLE ST. KEYNSHAM

Drawing Title
LARGE SCALE SECTIONS AND DETAILS

Scale at A1: 1:20
 Drawing Status

FOR BUILDING REG'S APPROVAL

Job No	Drawing No	Revision
2089	007	